

NATURAL SURFACE CONTOURS  
ARE ALSO THE DESIGN CONTOURS

**PACIFIC COAST  
SURVEYS (Aust)  
PTY LTD**  
3 Elizabeth Street, HERVEY BAY  
Phone: 41249499  
Director: Philip M O'Donoghue  
Email: pcosurv@bigpond.net.au  
ABN 33 120 271 052  
CONSULTING SURVEYORS

**DISCLOSURE PLAN FOR PROPOSED  
ALLOTMENT 117 on SP313313**

**TIMBERS RESERVE ESTATE**

- This plan shows details of Proposed Allotment 117 on the proposal Plan Dwg No 2912/87, which accompanied the subdivision Application and was approved by Fraser Coast Regional Council


Meridian: - SP307236

Parish Maryborough  
County March  
Locality Oakhurst  
Local Authority Fraser Coast Regional  
Level Datum AHD  
Level Origin \_\_\_\_\_  
Contour Interval 0.5 m

Drawn P.M.O Penelope P.O.D. 8/7/20  
Authorised for issue  
JOB NUMBER 454801 SCALE 1:400

LOT 117

Pacific Coast Surveys (Aust) 8/7/20  
Cadastral Surveyor / Director \_\_\_\_\_ Date \_\_\_\_\_

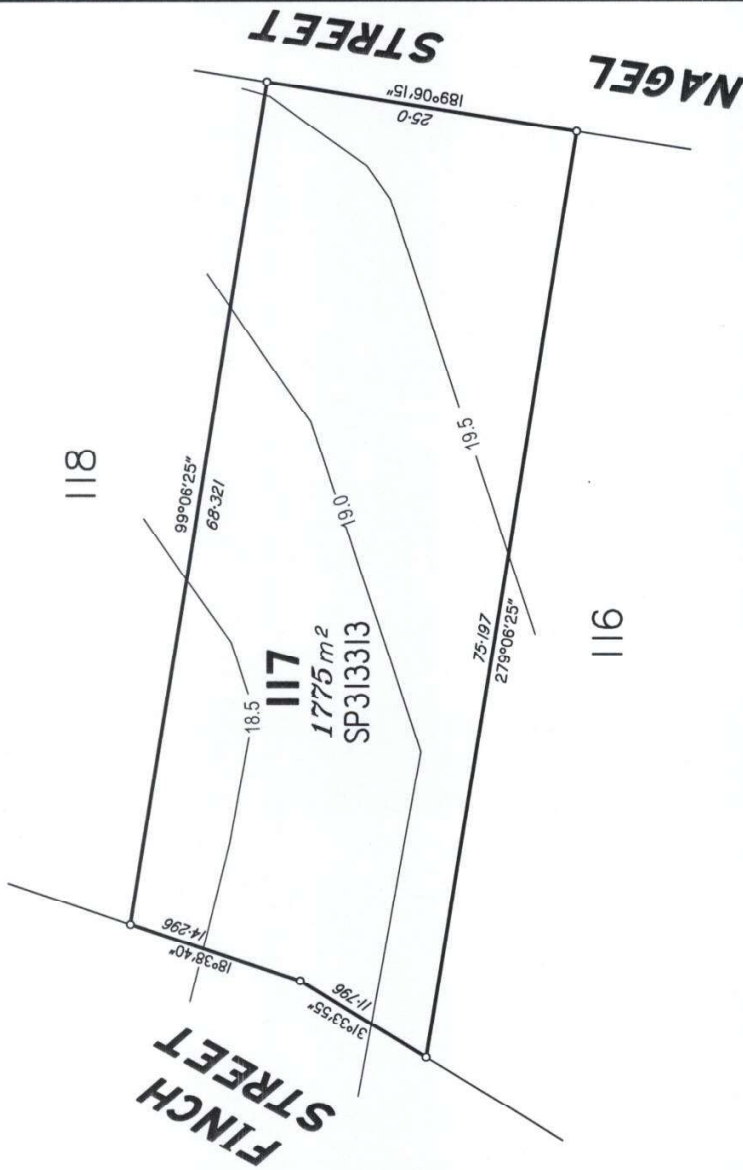


The compaction of the fill will be done and tested in accordance with Australian Standard AS 3798-2007 with Levels 1 & 2 Certification.

Scale 1:400 - Lengths are in Metres.



**LEGEND**

— 7.5 — DESIGN CONTOUR LINE  
 ||||| CONTOUR INTERVAL  
 = = = KEROB & CHANNEL  
 — S — (L) — SEWER MAIN  
 — (L) — SEWER MANHOLE  
 + 83.77 NATURAL SURFACE LEVEL

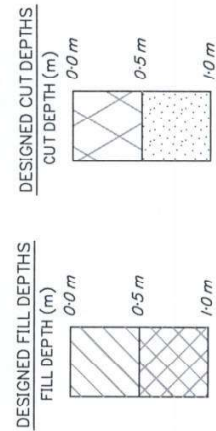

**Legend**

— UE — Underground Electricity  
 — S — Sewerage  
 — T — Telstra  
 — W — Water  
 — SW — Stormwater  
 — Overhead Electricity

+ T.O.W. 7.25 T.O.W.=Top of wall level is 7.25 metres AHDatum