



PACIFIC COAST SURVEYS (Aust) PTY LTD
 3 Elizabeth Street, HERVEY BAY
 Phone: +1249499
 Director: Philip M O'Donoghue
 Email: pcssur@bigpond.net.au

ABN 33 120 271 052
 CONSULTING SURVEYORS

DISCLOSURE PLAN FOR PROPOSED ALLOTMENT 122 on SP313313

TIMBERS RESERVE ESTATE

- This plan shows details of Proposed Allotment 122 on the proposal Plan Dwg No 2912/87, which accompanied the subdivision Application and was approved by Fraser Coast Regional Council

Meridian: - SP307236

Parish	Maryborough
County	March
Locality	Ookhurst
Local Authority	Fraser Coast Regional
Level Datum	AHD
Level Origin	
Contour Interval	0.5 m

Drawn P.M.O'Donoghue 8/7/20
 Authorised for issue

JOB NUMBER
 454801

SCALE
 1:400


LOT 122

Pacific Coast Surveys (Aust) 8/7/20
 Cadastral Surveyor / Director Date

NATURAL SURFACE CONTOURS ARE ALSO THE DESIGN CONTOURS



Scale 1:400 - Lengths are in Metres.

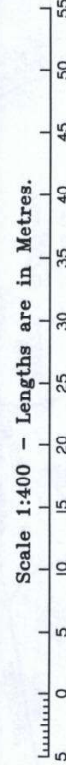

The compaction of the fill will be done and tested in accordance with Australian Standard AS 3798-2007 with Levels 1 & 2 Certification.

LEGEND

— 7.5	DESIGN CONTOUR LINE	DESIGNED FILL DEPTHS	DESIGNED CUT DEPTHS	Legend
≡	CONTOUR INTERVAL	FILL DEPTH (m)	CUT DEPTH (m)	— UE
— S — (L)	KERB & CHANNEL	0.0m	0.0m	— S
— S — (L)	SEWER MAIN	0.5m	0.5m	— T
— S — (L)	SEWER MANHOLE	1.0m	1.0m	— W
+ 23.77	NATURAL SURFACE LEVEL			— SW
				— W

+T.O.W. 7.25 T.O.W.=Top of wall level is 7.25 metres AHDatum